


**POUND LANE, BURLEY
REPLACEMENT
TREE PLANTING
DECEMBER 2018**

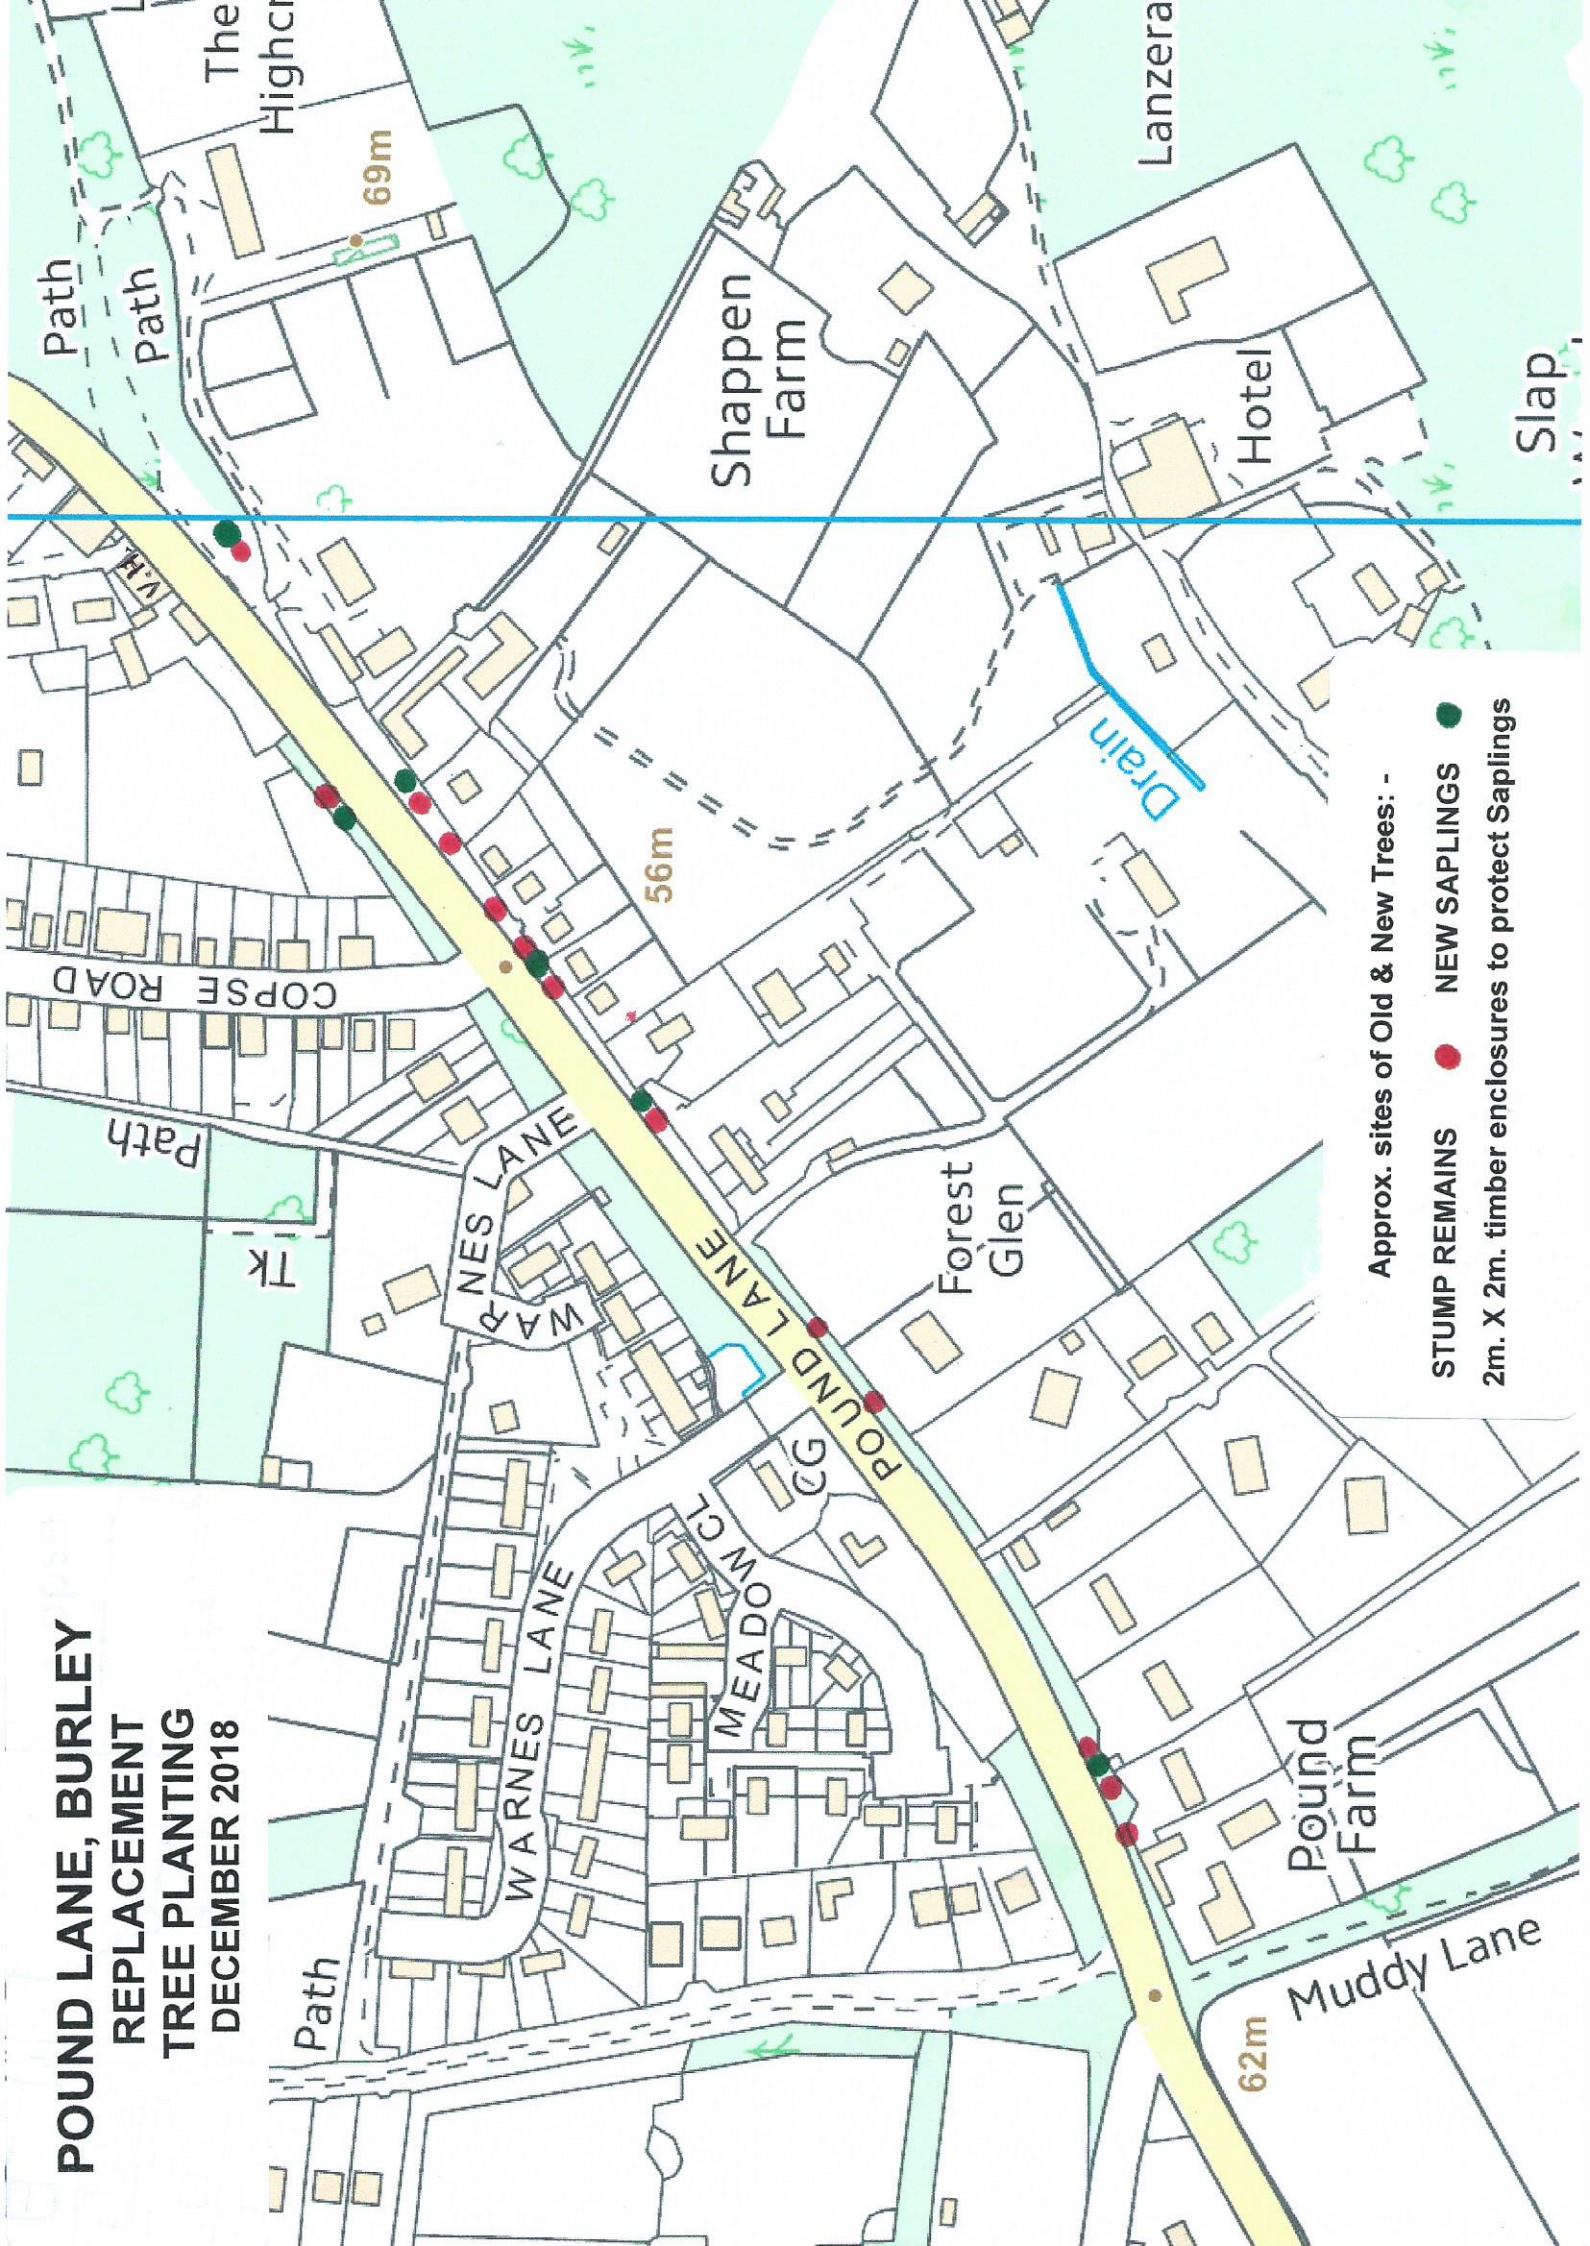

Approx. sites of Old & New Trees: -

- STUMP REMAINS
 - NEW SAPPLINGS
- 2m. X 2m. timber enclosures to protect Sapplings